



*A Portion of the Original Townsite of Carbonate, Situate in Section 35, Township 3 South,
Range 89 West of the 6th P.M., County of Garfield, State of Colorado*

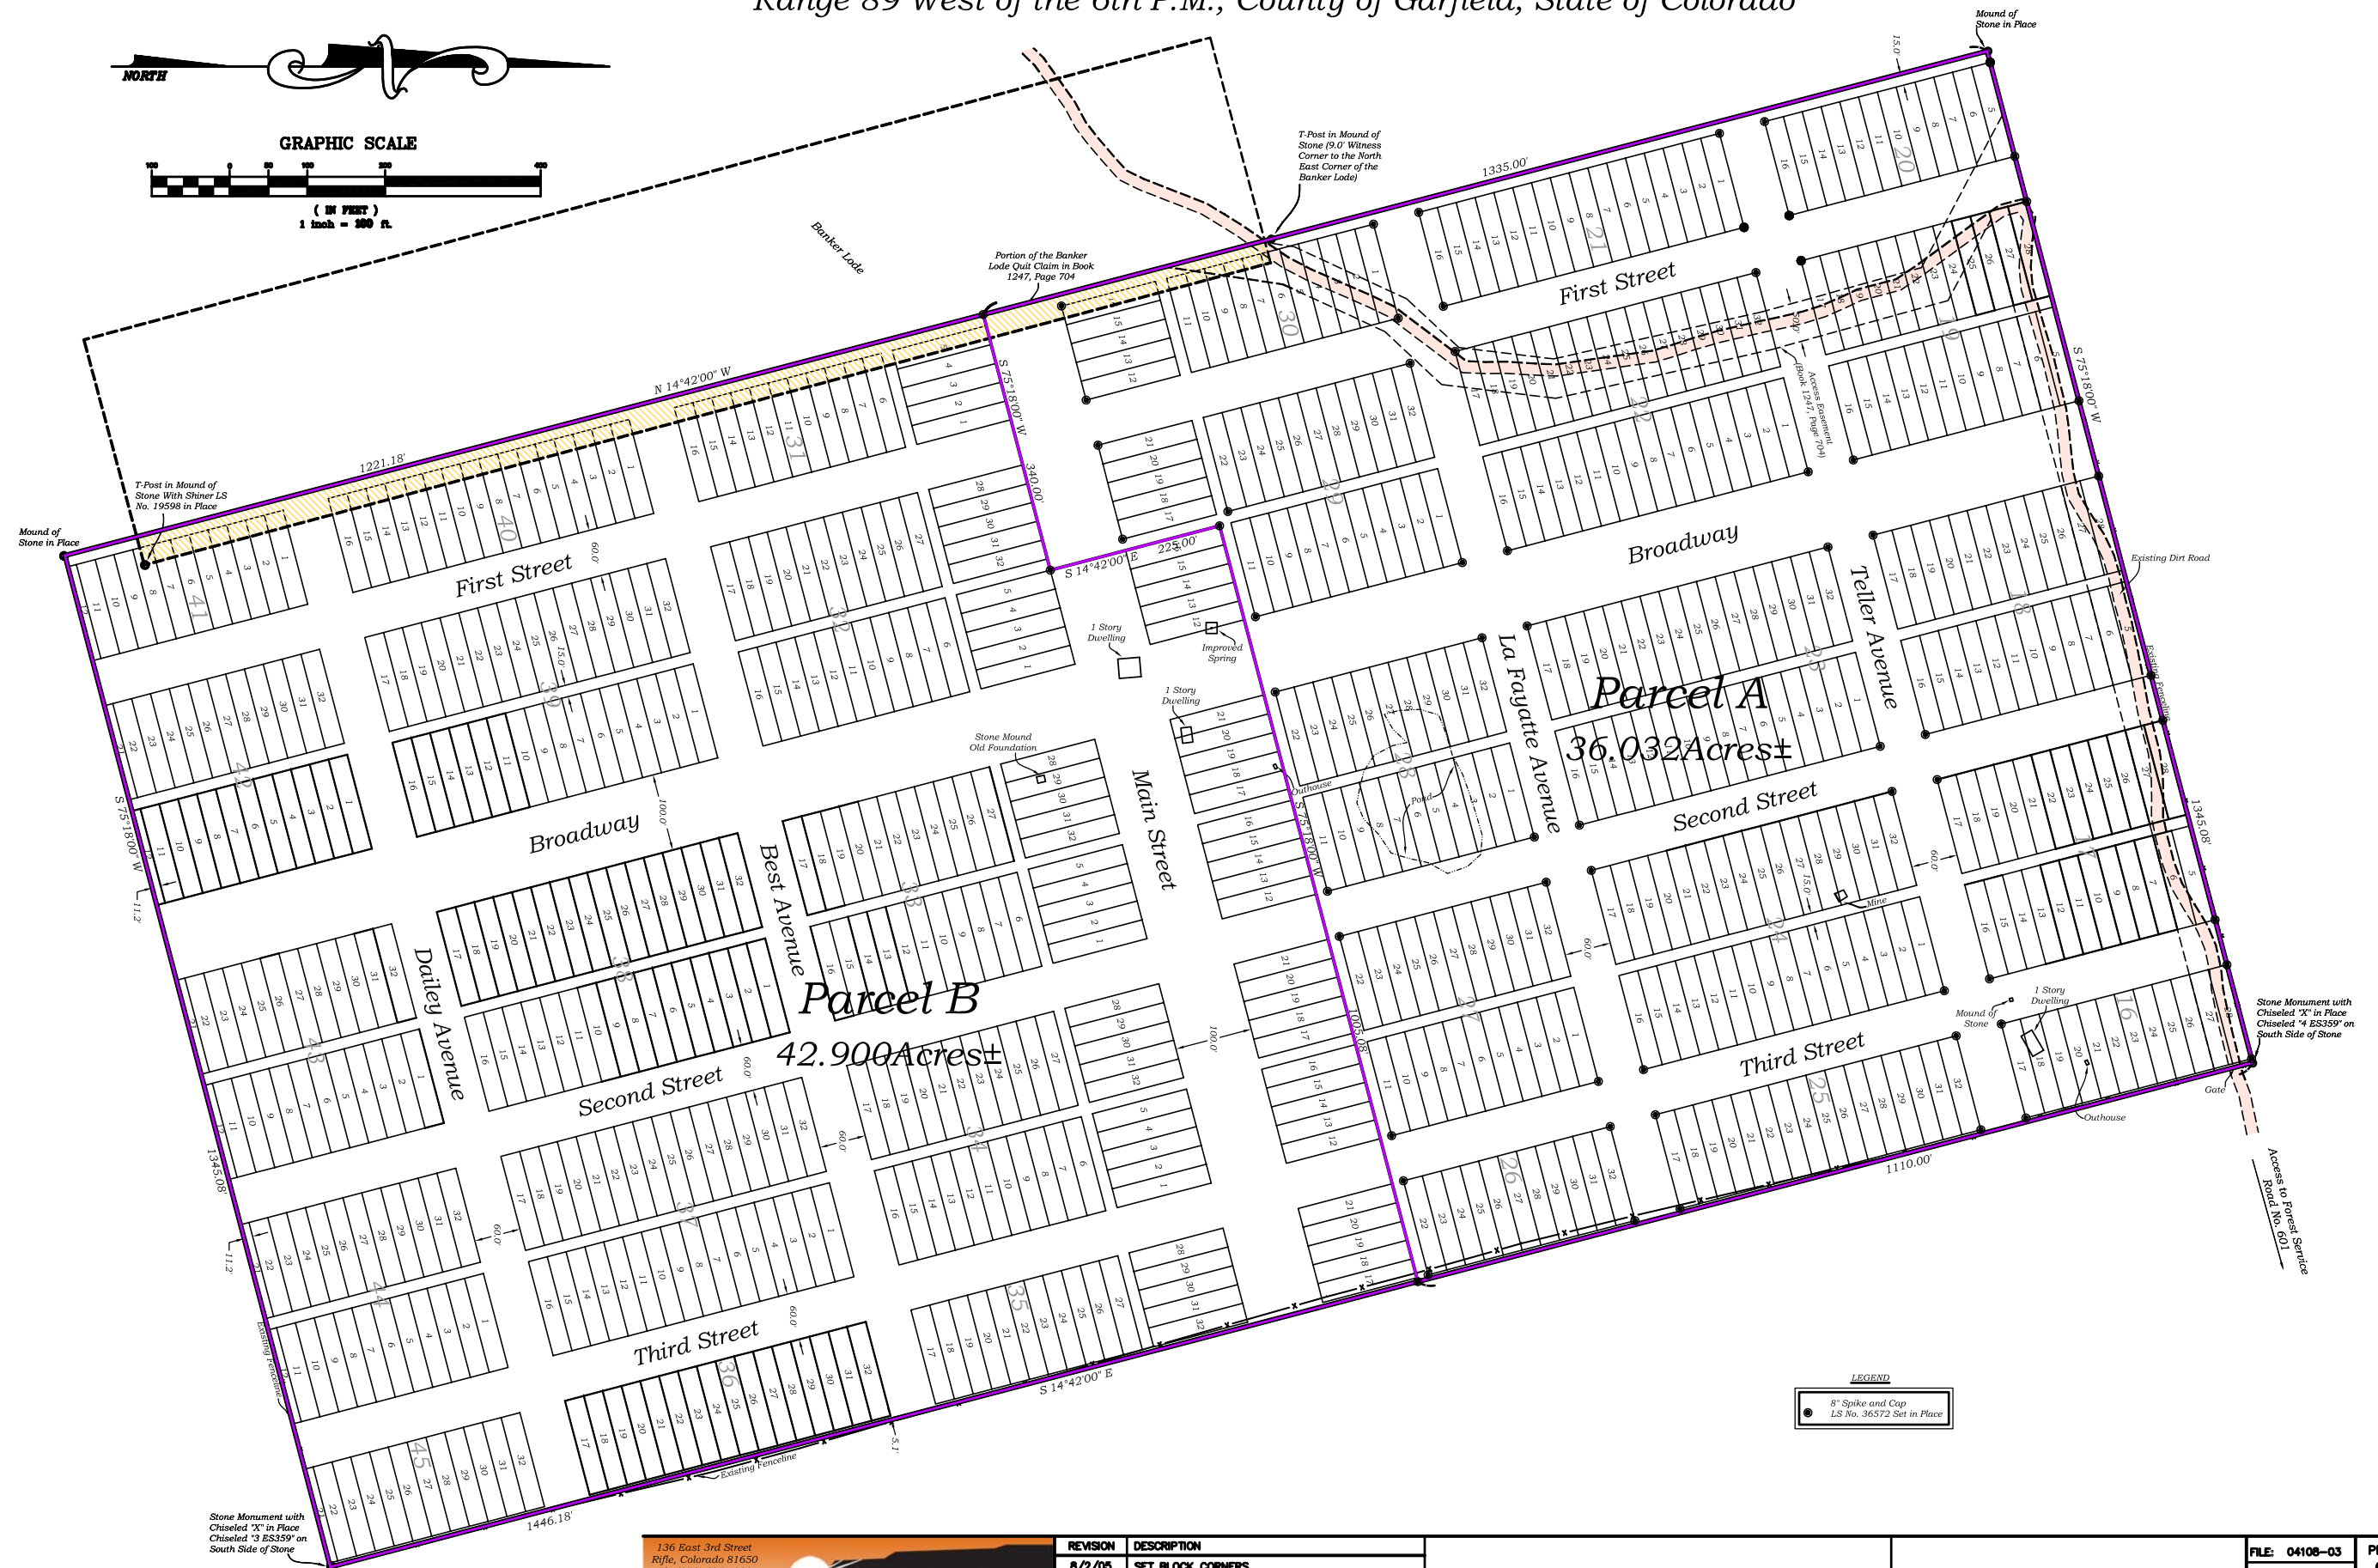

Stone Monument with
Chiseled "X" in Place
Chiseled "3 ES359" on
South Side of Stone

136 East 3rd Street
Rifle, Colorado 81650
Ph (970) 625-1330
Fax (970) 625-2773

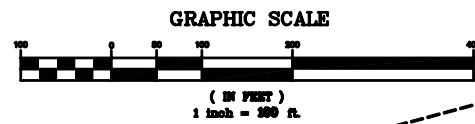

REVISION	DESCRIPTION
8/2/05	SET BLOCK CORNERS

LAND SURVEY PLAT

WAYNE RUDD
0132 PARK AVENUE
BASALT, CO 81621

FILE: 04108-03	PROJECT NO. 04108-03
DFT. SCB	
CK. M.J.L	SHEET 2 OF 2
DATE: 6/13/05	